


W. R. MEADOWS

SEALTIGHT

W. R. MEADOWS INC.

300 INDUSTRIAL DR.
HAMPSHIRE, IL 60140-0338
1-800-342-5976

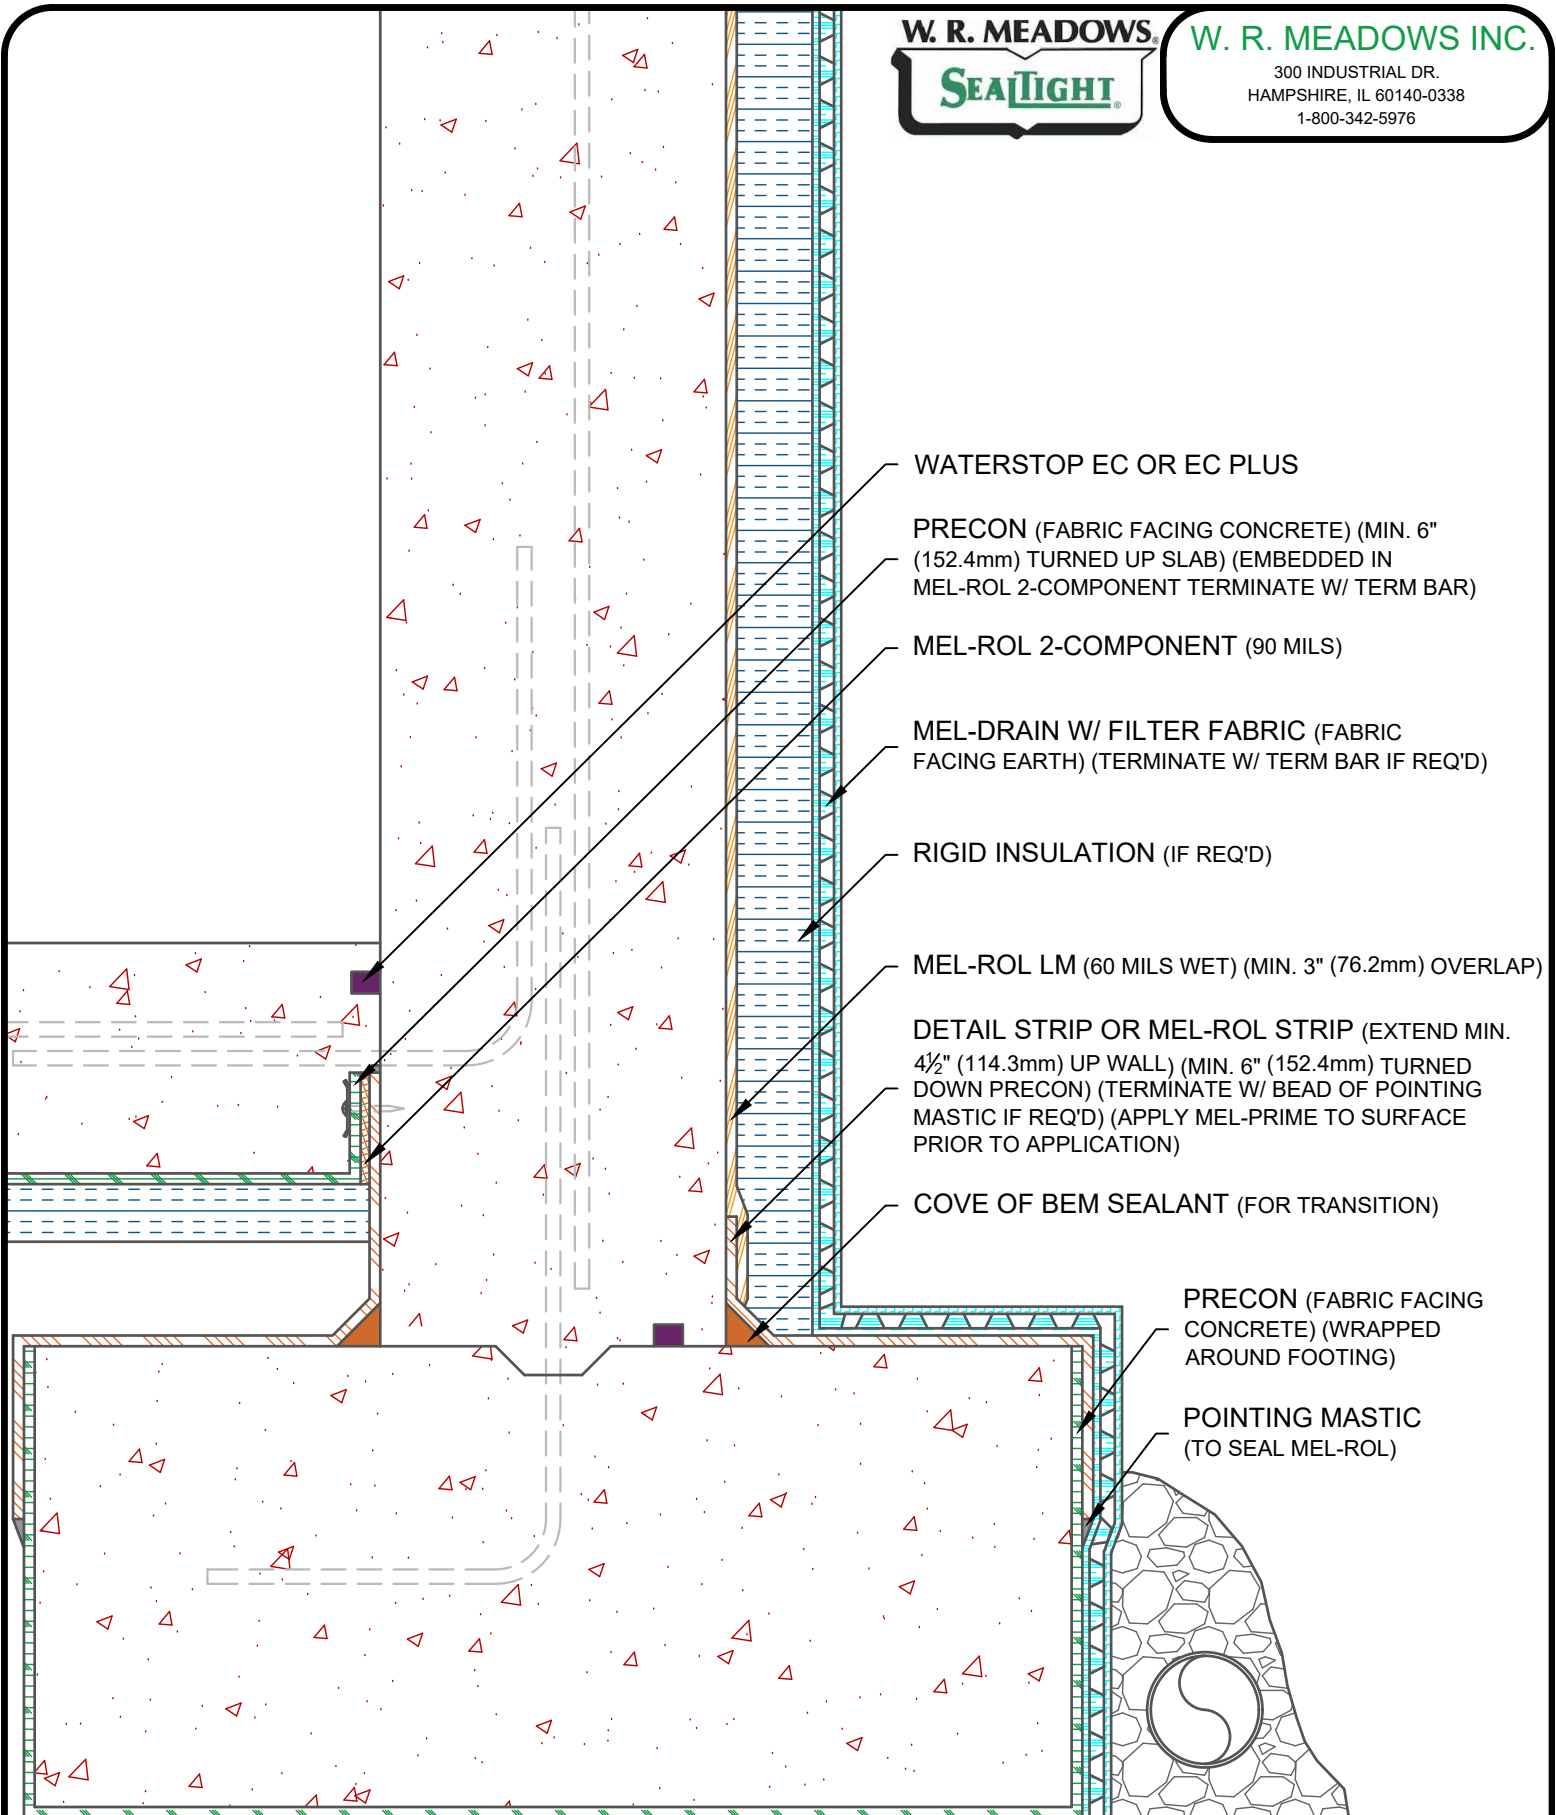

NOTE: DETAIL IS A GUIDE FOR INSTALLATIONS OF W. R. MEADOWS PRODUCTS ONLY. DETAIL MUST BE REVIEWED AND VERIFIED BY A DESIGN PROFESSIONAL FOR SUITABILITY ON THE PROJECT. W. R. MEADOWS DOES NOT ASSUME RESPONSIBILITY FOR ERRORS IN DESIGN OR ENGINEERING.

TITLE:

PRECON FOUNDATION BASE- S. S. ABOVE WRAPPED
FOOTING (MEL-ROL LM) (BELOW WATER TABLE)

SCALE:
NTS

DATE:

DWG NO.:
PRCN-11

NOV 15, 2017